

NOTES:
1. SPACE 1\"/>

DETECTABLE WARNING SURFACES:

GENERAL. DETECTABLE WARNINGS SHALL CONSIST OF A SURFACE OF TRUNCATED DOMES ALIGNED IN A SQUARE GRID PATTERN WITH THE DIRECTION OF TRAVEL.





DOMES SIZE. TRUNCATED DOMES IN A DETECTABLE WARNING SURFACE SHALL HAVE A BASE DIAMETER OF 0.9 INCHES TO 1.4 INCHES MAXIMUM, A TOP DIAMETER OF 50% OF THE BASE DIAMETER MINIMUM TO 65% OF THE BASE DIAMETER MAXIMUM, AND A HEIGHT OF 0.2 INCHES.

DOMES SPACING. TRUNCATED DOMES IN A DETECTABLE WARNING SURFACE SHALL HAVE A CENTER-TO-CENTER SPACING OF 1.6 INCHES MINIMUM AND 2.4 INCHES MAXIMUM, AND A BASE-TO-BASE SPACING OF 0.65 INCHES MINIMUM, MEASURED BETWEEN THE MOST ADJACENT DOMES ON THE SQUARE GRID.




CONTRAST. DETECTABLE WARNING SURFACES SHALL BE RED IN COLOR AND CONTRAST VISUALLY WITH ADJACENT WALKING SURFACES.

SIZE. DETECTABLE WARNING SURFACES SHALL EXTEND 24 INCHES MINIMUM IN THE DIRECTION OF TRAVEL AND THE FULL WIDTH OF THE CURB RAMP, LANDING, OR BLENDED TRANSITION.

CURB RAMPS AND BLENDED TRANSITIONS. THE DETECTABLE WARNING SURFACE SHALL BE LOCATED SO THAT THE EDGE NEAREST THE CURB LINE IS 6 INCHES MINIMUM AND 8 INCHES MAXIMUM FROM THE CURB LINE.

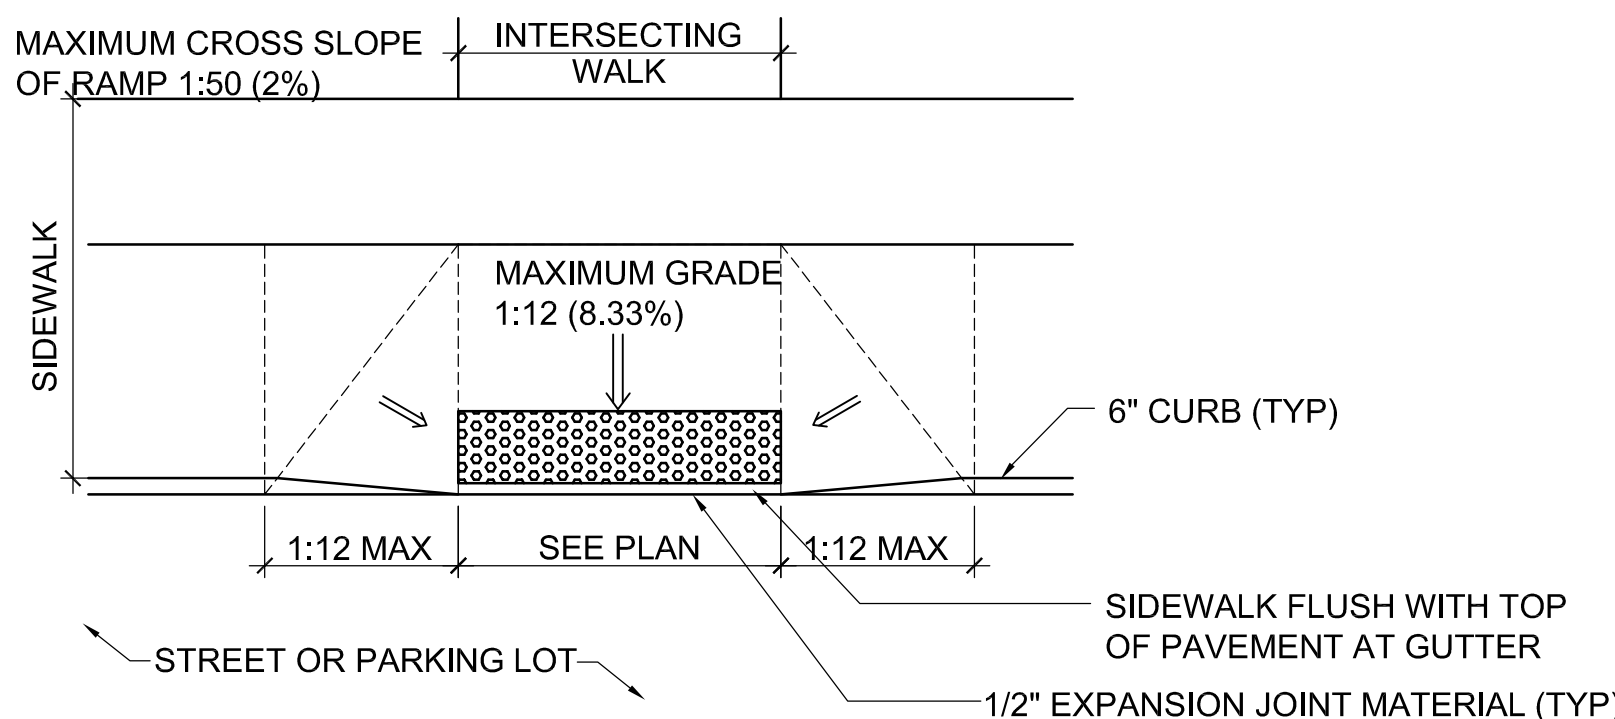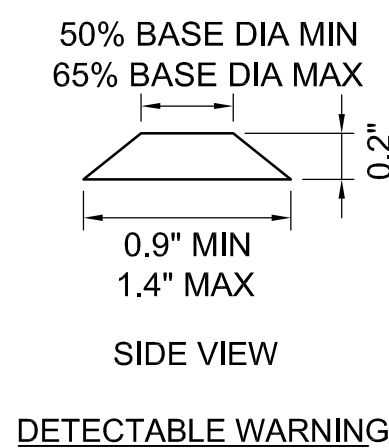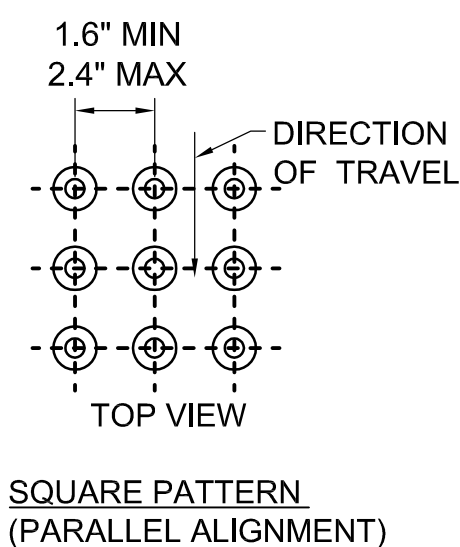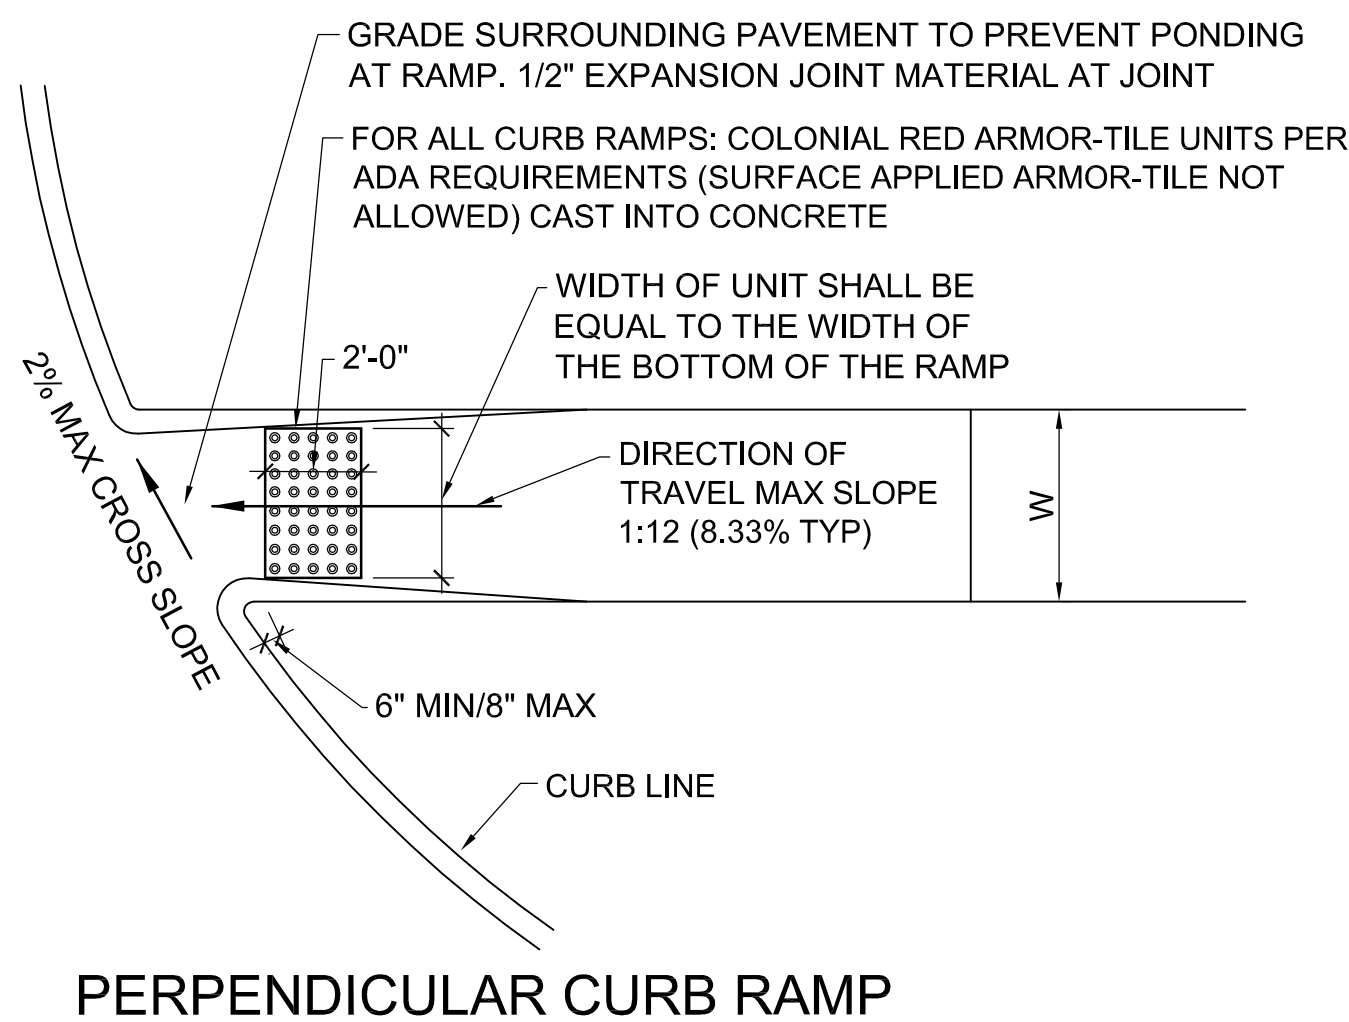

NOTE:
1. TYPICAL ALL TREES INSIDE OR ADJACENT TO WORK AREA
2. FENCE LOCATION TO BE APPROVED BY THE OWNER'S REPRESENTATIVE PRIOR TO CONSTRUCTION ACTIVITIES.

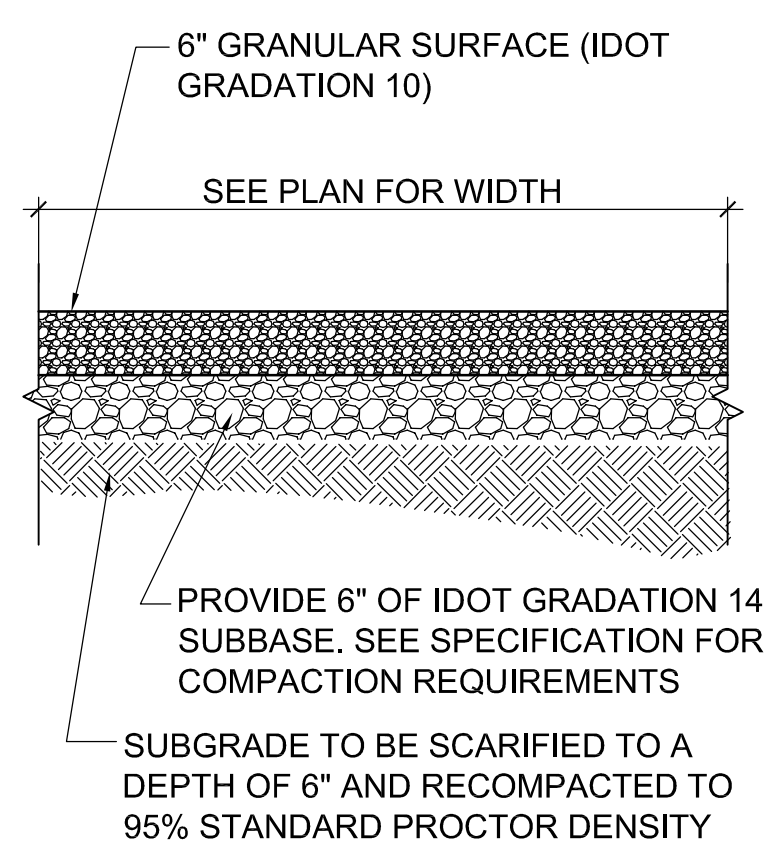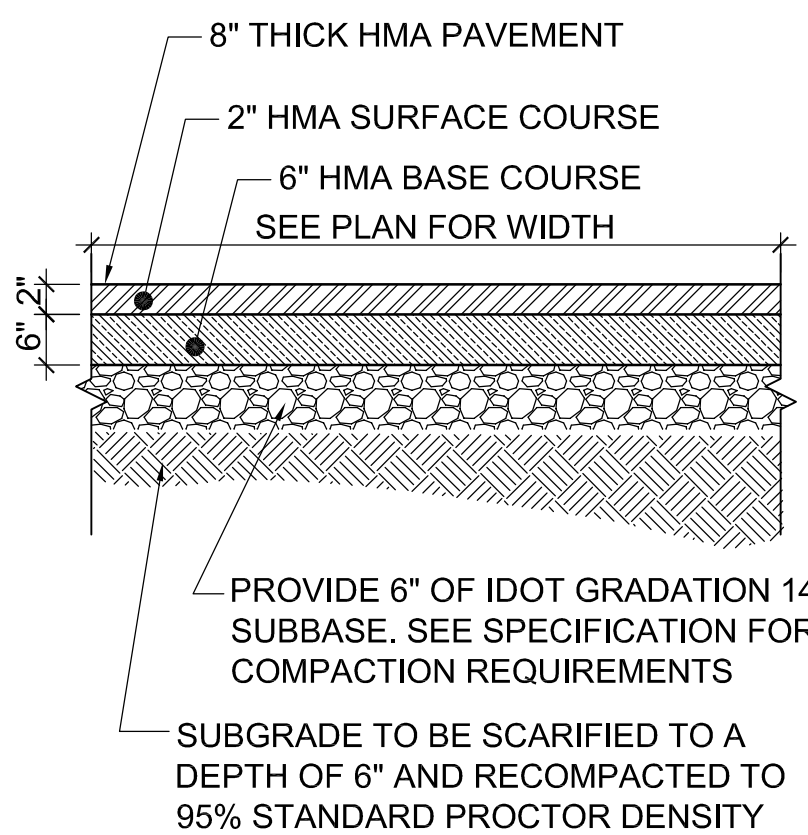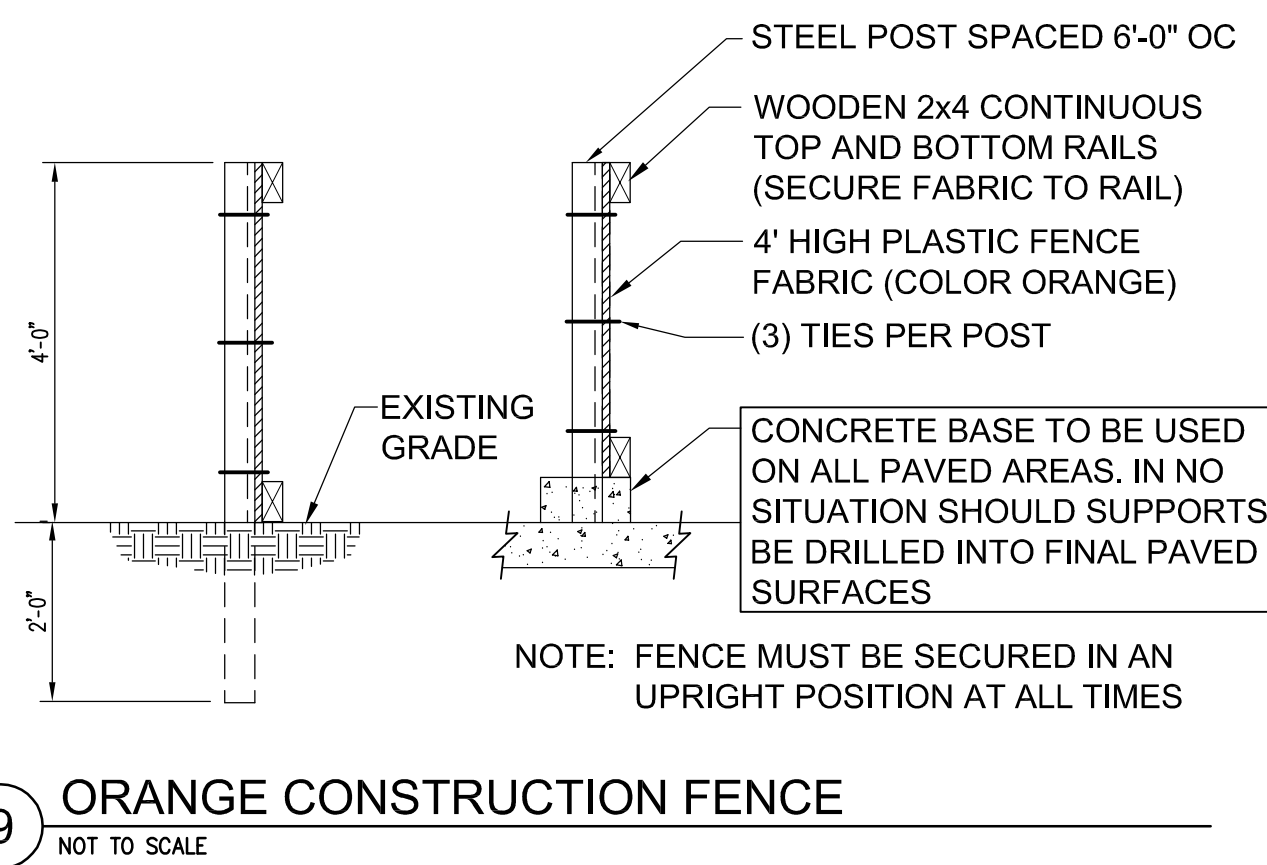

Revisions	Date

SHIVEHATTERY
ARCHITECTURE+ENGINEERING
2834 Northgate Drive | Iowa City, Iowa 52245
319.354.3040 | fax: 319.354.6921 | shive-hattery.com
Iowa | Illinois | Missouri

Drawing Title <div>CIVIL DETAILS</div>		Project Title <div>RENOVATE AND EXPAND SPACE FOR PATIENT SUPPORT AREAS</div>			Date 12-05-2014 CONSTRUCTION DOCUMENTS	
Approved: Division Chief		Building Number 2	Checked ALW	Drawn EJM	Project No. DVA#636-311 S-H#110240-0	
Approved: Service Director		Location IOWA CITY VA HEALTH CARE SYSTEM IOWA CITY, IOWA				DRAWING NO. <div>2-C9</div> Dwg. 7 Of 7

Veterans Administration

Veterans Administration